


LEGEND

| | |
|-----|-------------------------|
| B | BASIN |
| BBQ | BARBECUE |
| C | CHILD'S FITTING/FIXTURE |
| P | PAN |
| S | SINK |
| SH | SHOWER |
| U | URINAL |

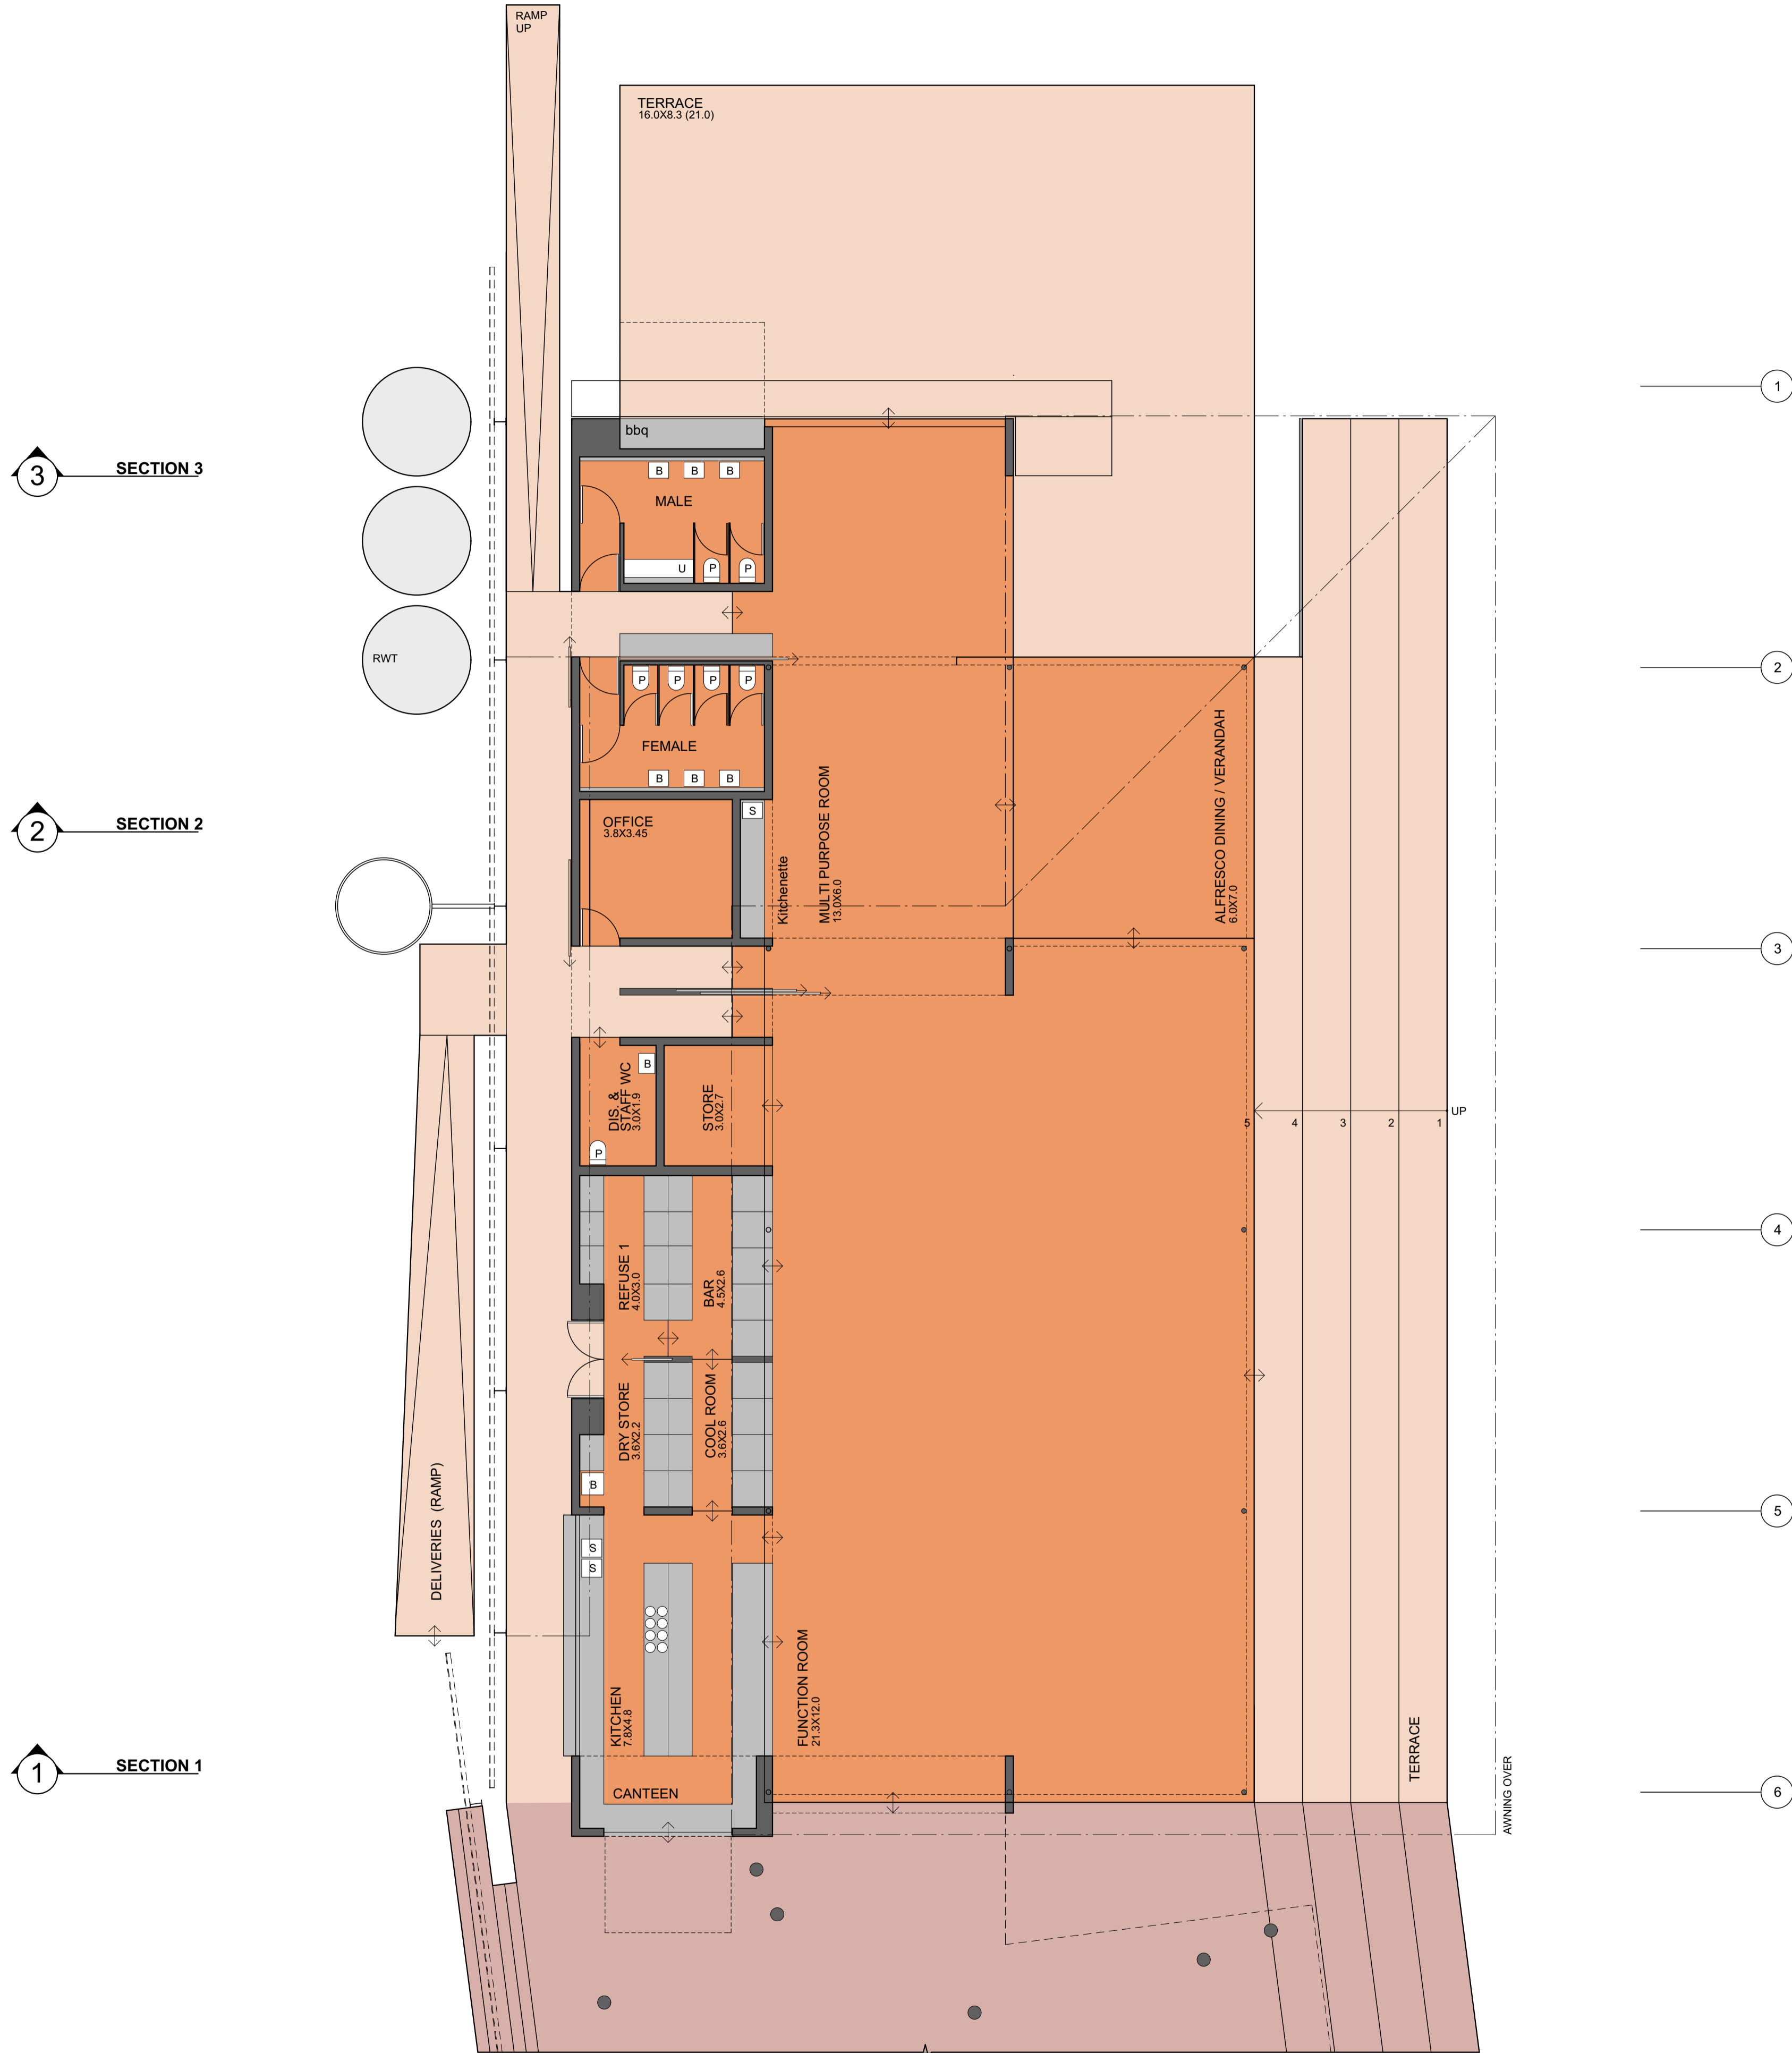


| REV. | DATE | REVISION | INITIAL |
|------|----------|---------------------------|---------|
| - | 07-08-14 | CLIENT MEETING DISCUSSION | DP |
| A | 19-08-14 | ISSUE TO CLIENT | DP |

Tuesday, 19 August 2014 10:55 AM G:\1421 - Birregurra Sports Pavilion\02 CAD\2.1 Concept\Concept Model\1421 2D Concept Model.dgn

SCALE
1:100@A1
1:200@A3

0m 1m 2m 3m 4m 5m

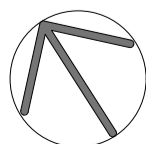

**BIRREGURRA
RECREATION RESERVE**
CORNER BARRY/STRACHAN STREETS
BIRREGURRA
VIC 3242

**SOCIAL HUB
FLOOR PLAN**
CONCEPT DESIGN

DRAWN
DP
CHECKED
DP


PROJECT NUMBER
1421
DATE
AUG 14

CD1.02
REVISION
A


**DARYL
PELCHEN
TECT**

Melbourne
69 Station Street
Malvern VIC 3144
T 03 9509 5444
F 03 9509 4499
E info@darylpechenarchitects.com
W darylpechenarchitects.com


Geelong
1300 Cape Otway Road
Modewarre VIC 3240
T 03 5266 1167
F 03 5266 1168
© 2008

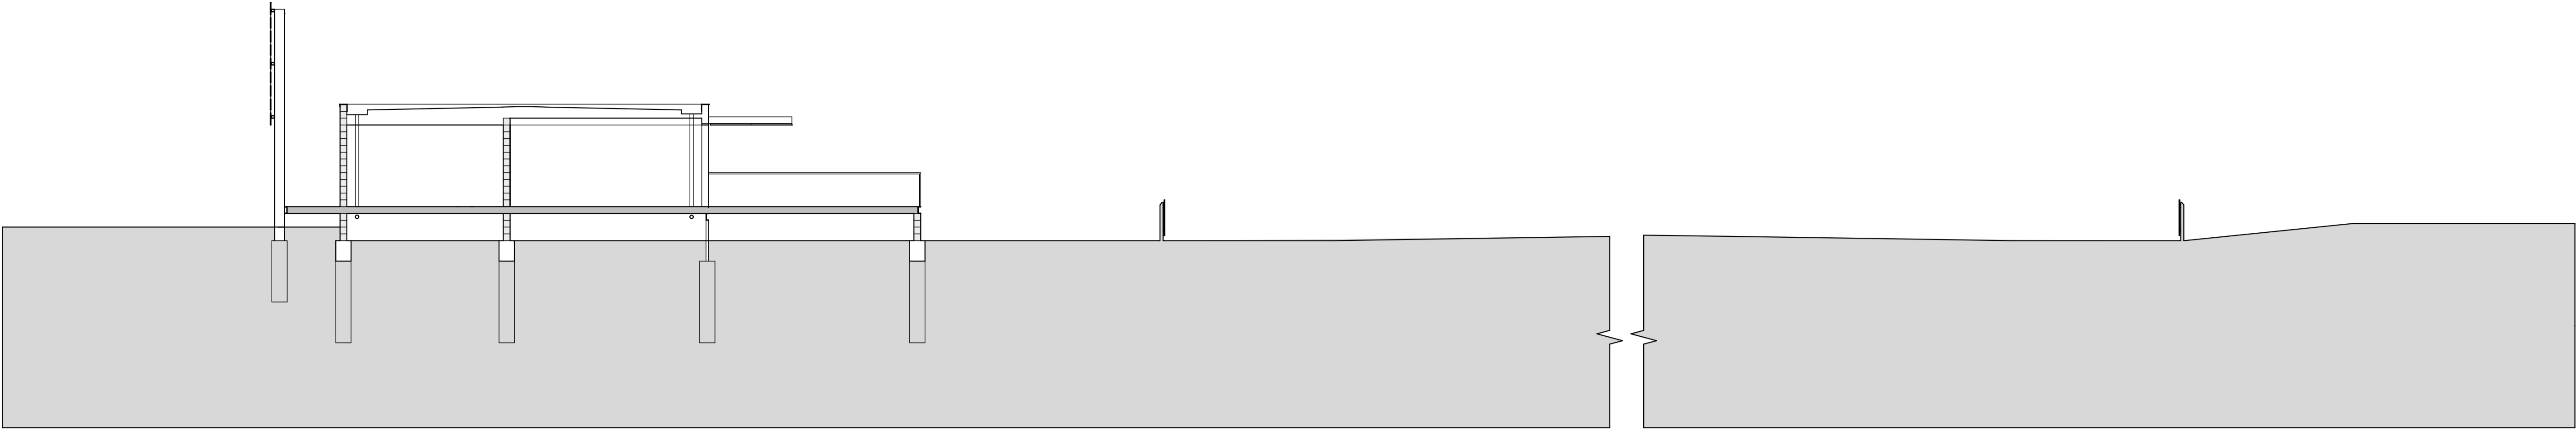

SECTION 3

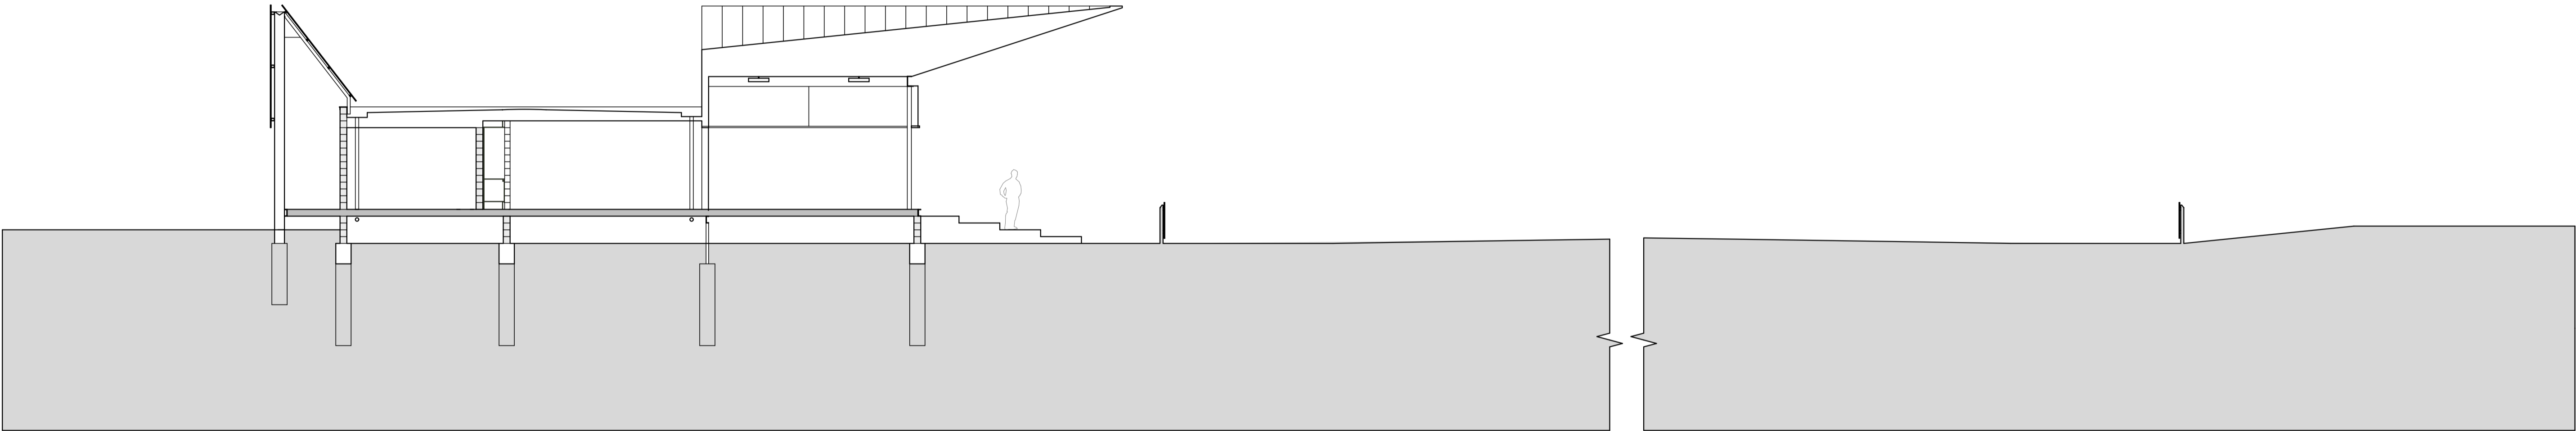

SECTION 2

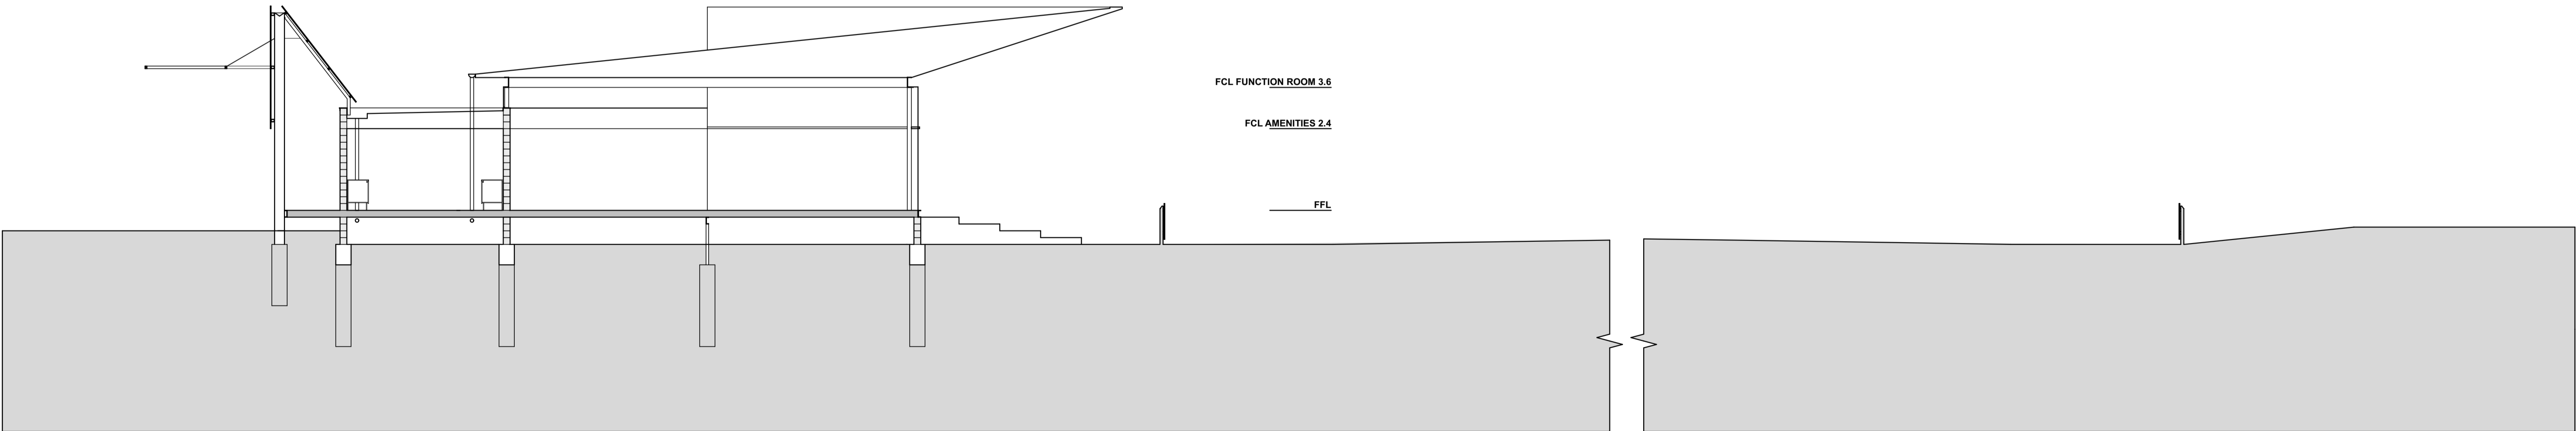

SECTION 1

| REV. | DATE | REVISION | INITIAL |
|------|----------|---------------------------|---------|
| - | 07-08-14 | CLIENT MEETING DISCUSSION | DP |
| A | 19-08-14 | ISSUE TO CLIENT | DP |

SCALE
1:100@A1
1:200@A3

0m 1m 2m 3m 4m 5m

**BIRREGURRA
RECREATION RESERVE**
CORNER BARRY/STRACHAN STREETS
BIRREGURRA
VIC 3242

**SOCIAL HUB
SECTIONS**
CONCEPT DESIGN

DRAWN
DP
CHECKED
DP


PROJECT NUMBER
1421
DATE
AUG 14

CD1.03
REVISION
A


**DARYL
PELCHEN
TECT**

Melbourne
69 Station Street
Malvern VIC 3144
T 03 9509 5444
F 03 9509 4499
E info@darylpechenarchitects.com
W darylpechenarchitects.com

Geelong
1300 Cape Otway Road
Modewarre VIC 3240
T 03 5266 1167
F 03 5266 1168
© 2008

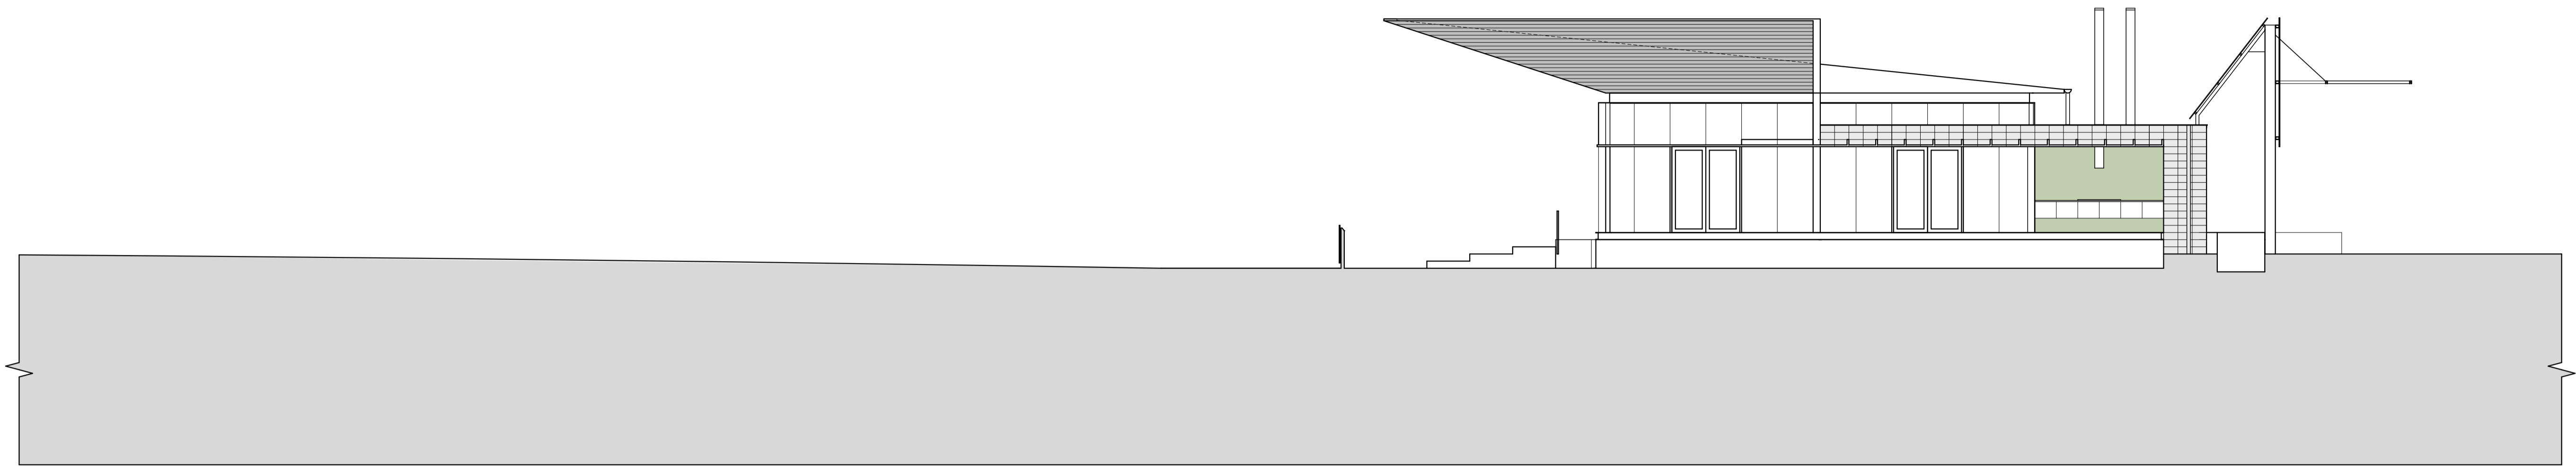

NORTH ELEVATION

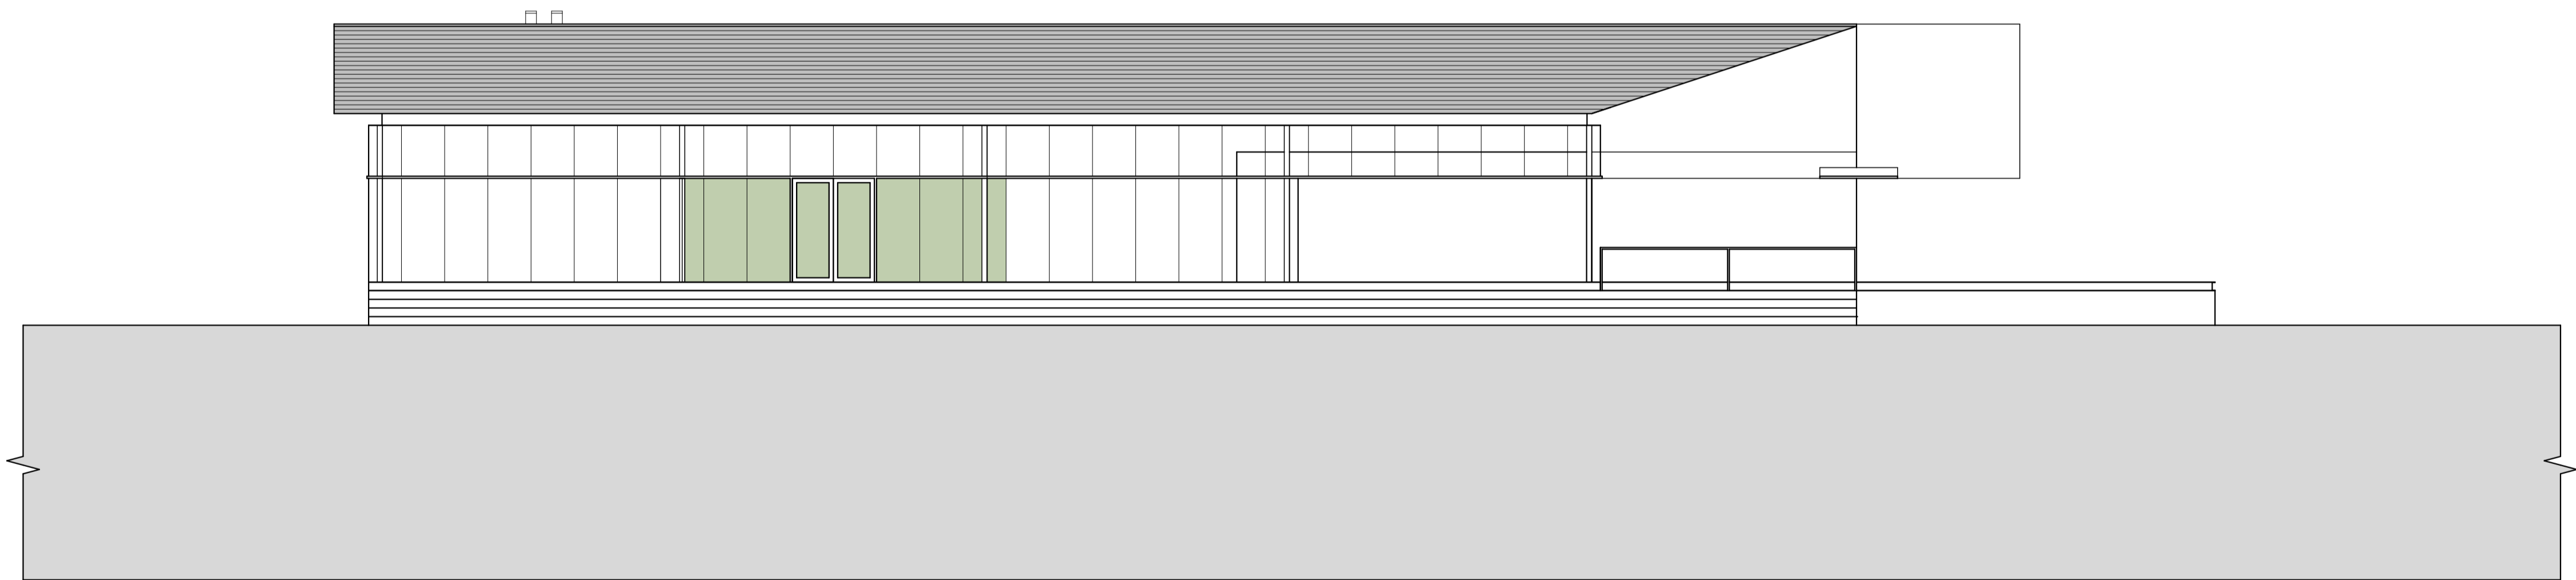

EAST ELEVATION

| REV. | DATE | REVISION | INITIAL |
|------|----------|---------------------------|---------|
| - | 07-08-14 | CLIENT MEETING DISCUSSION | DP |
| A | 19-08-14 | ISSUE TO CLIENT | DP |

Tuesday, 19 August 2014 10:55 AM G:\11421 - Birregurra Sports Pavilion\02 CAD\2.1 Concept\Concept Model\11421 2D Concept Model.dgn

SCALE
1:100@A1
1:200@A3

0 m 1 m 2 m 3 m 4 m 5 m

**BIRREGURRA
RECREATION RESERVE**
CORNER BARRY/STRACHAN STREETS
BIRREGURRA
VIC 3242

**SOCIAL HUB
ELEVATIONS**
CONCEPT DESIGN

DRAWN
DP
CHECKED
DP

PROJECT NUMBER
1421
DATE
AUG 14

CD1.04
REVISION
A


**DARYL
PELCHEN
TECT**

Melbourne
69 Station Street
Malvern VIC 3144
T 03 9509 5444
F 03 9509 4499
E info@darylpechenarchitects.com
W darylpechenarchitects.com


Geelong
1300 Cape Otway Road
Modewarre VIC 3240
T 03 5266 1167
F 03 5266 1168
© 2008

LEGEND

| | |
|-----|-------------------------|
| B | BASIN |
| BBQ | BARBECUE |
| C | CHILD'S FITTING/FIXTURE |
| P | PAN |
| S | SINK |
| SH | SHOWER |
| U | URINAL |

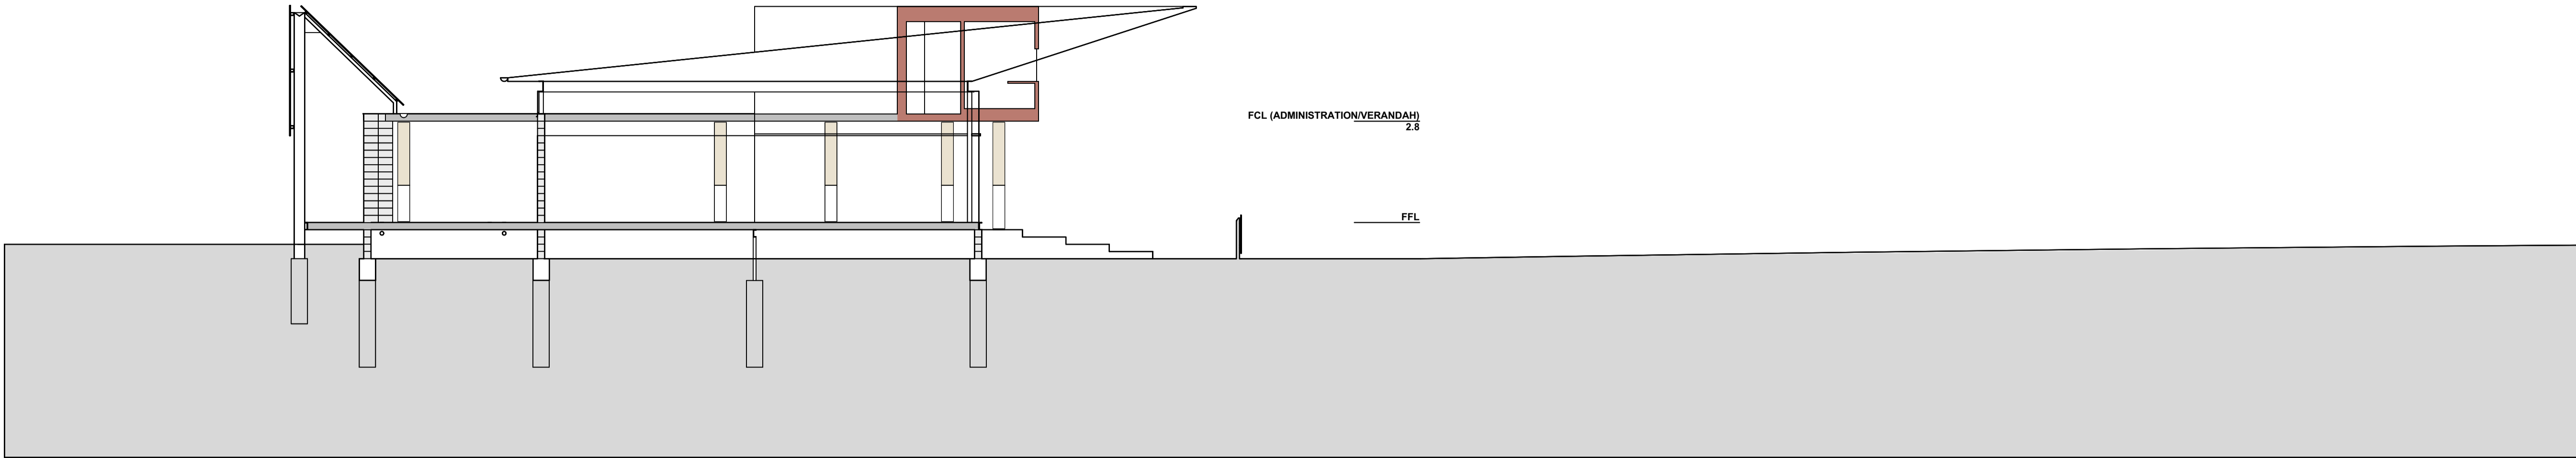

SECTION 4

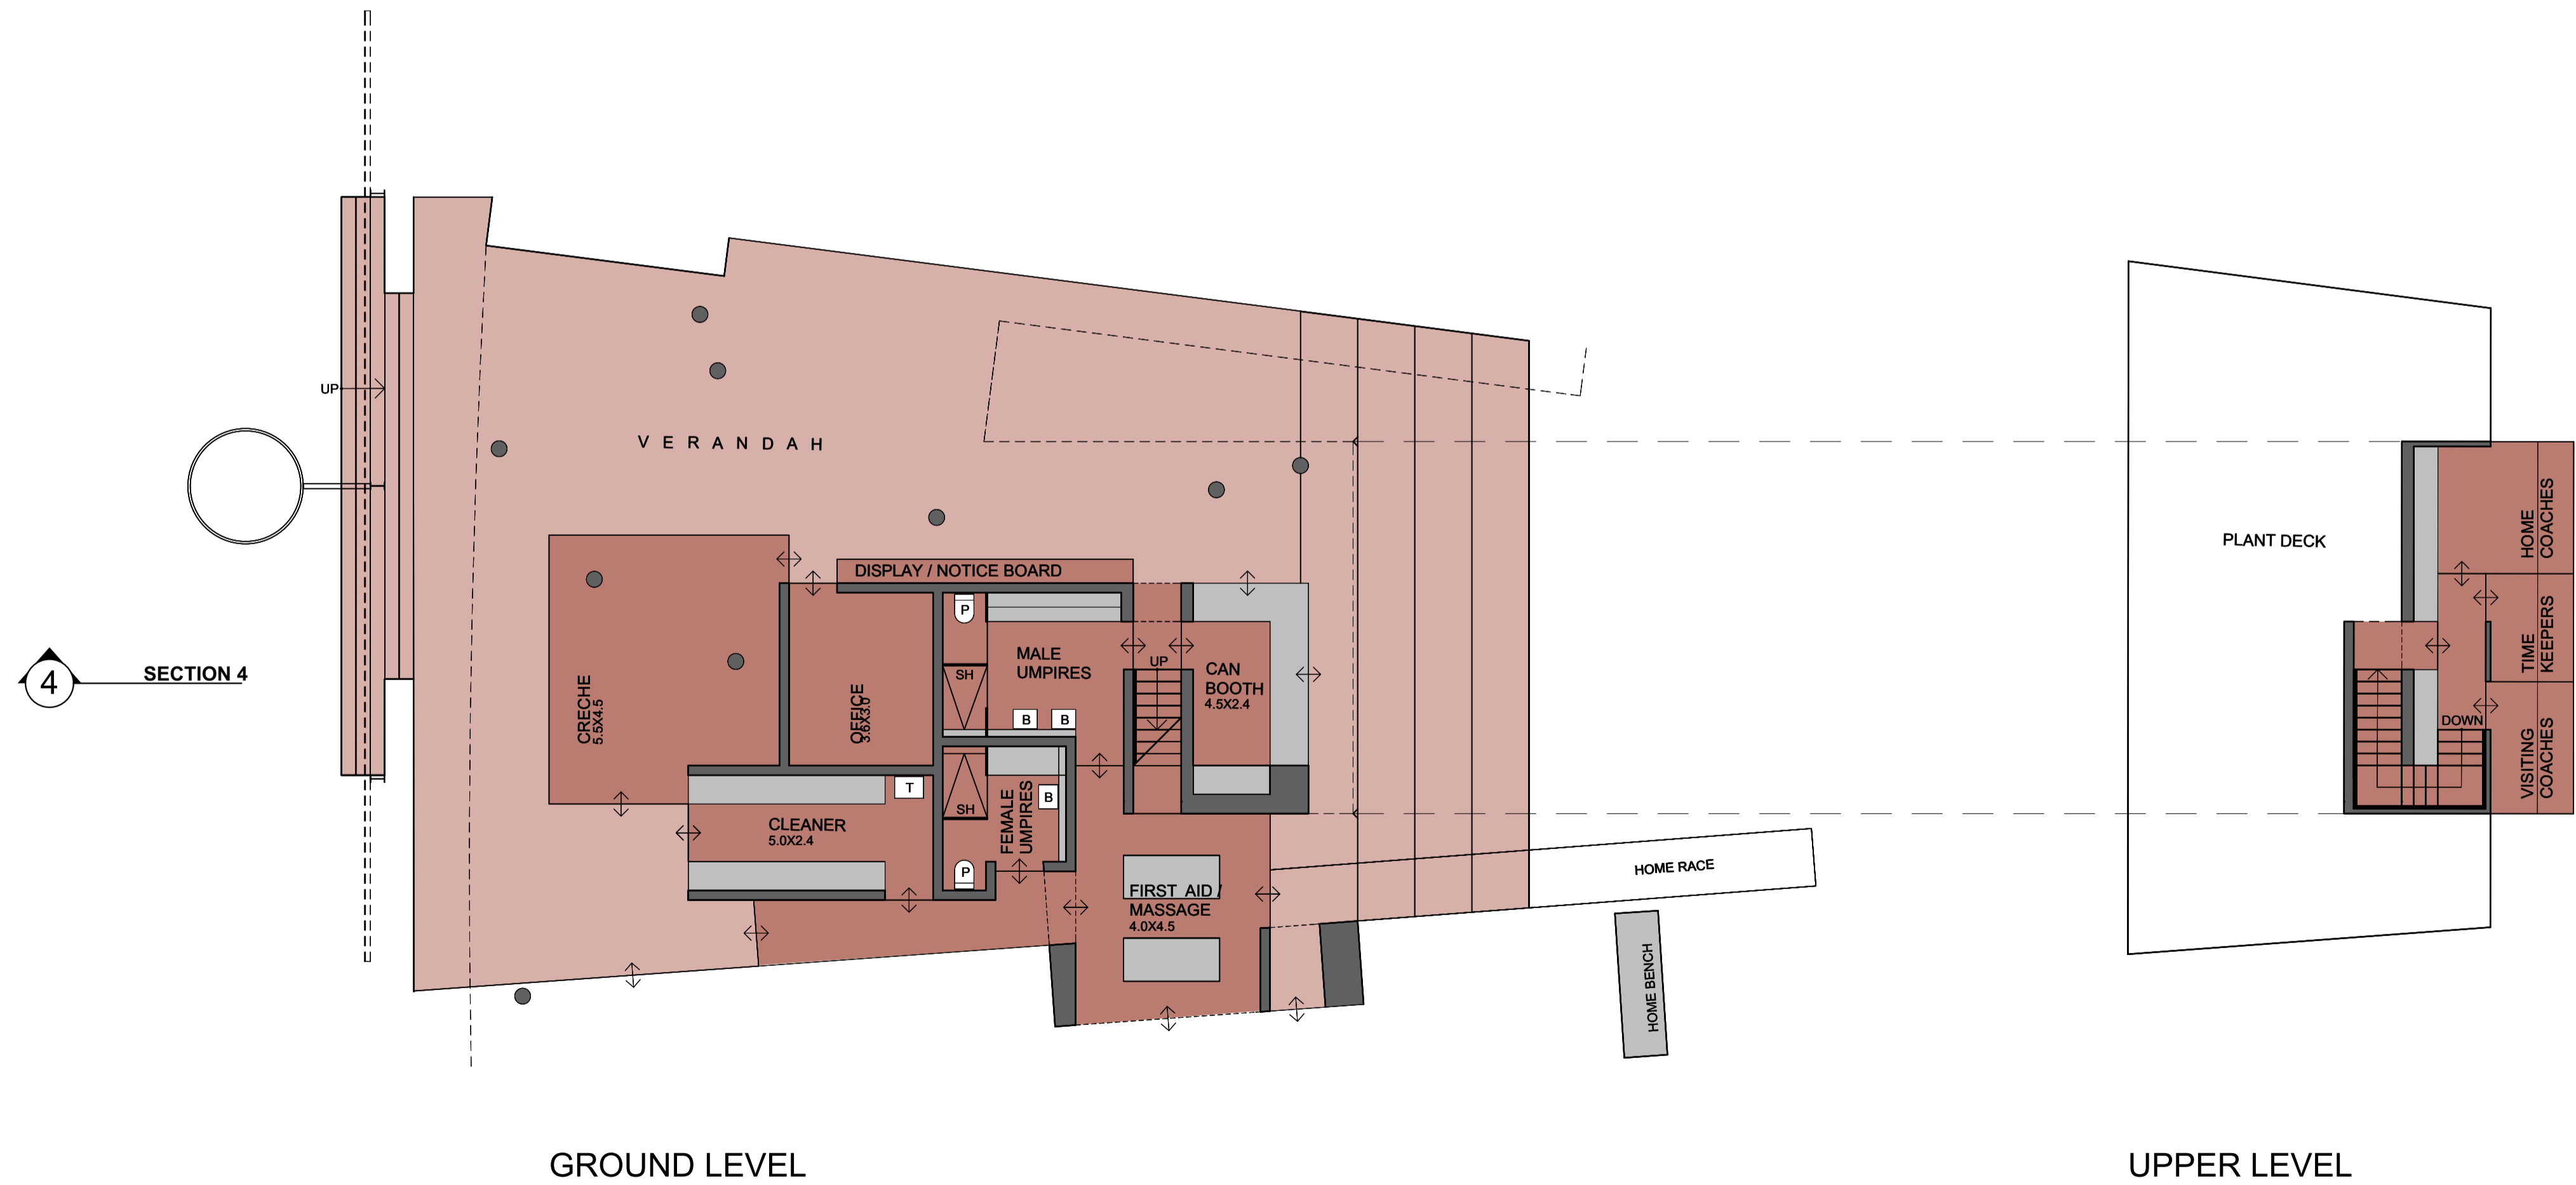

GROUND LEVEL

UPPER LEVEL


| REV. | DATE | REVISION | INITIAL |
|------|----------|---------------------------|---------|
| - | 07-08-14 | CLIENT MEETING DISCUSSION | DP |
| A | 19-08-14 | ISSUE TO CLIENT | DP |

Tuesday, 19 August 2014 10:55 AM G:\11421 - Birregurra Sports Pavilion\02 CAD\2.1 Concept\Concept Model\11421 2D Concept Model.dgn

SCALE

1:100@A1
1:200@A3

0m 1m 2m 3m 4m 5m

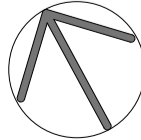

**BIRREGURRA
RECREATION RESERVE**
CORNER BARRY/STRACHAN STREETS
BIRREGURRA
VIC 3242

ADMINISTRATION BUILDING
CONCEPT DESIGN

DRAWN
DP
CHECKED
DP

PROJECT NUMBER
1421
DATE
AUG 14

CD1.05
REVISION
A


**DARYL
PELCHEN
TECT**

Melbourne
69 Station Street
Malvern VIC 3144
T 03 9509 5444
F 03 9509 4499
E info@darylpechenarchitects.com
W darylpechenarchitects.com


Geelong
1300 Cape Otway Road
Modewarre VIC 3240
T 03 5266 1167
F 03 5266 1168
© 2008

LEGEND

| | |
|-----|-------------------------|
| B | BASIN |
| BBO | BARBECUE |
| C | CHILD'S FITTING/FIXTURE |
| P | PAN |
| S | SINK |
| SH | SHOWER |
| U | URINAL |

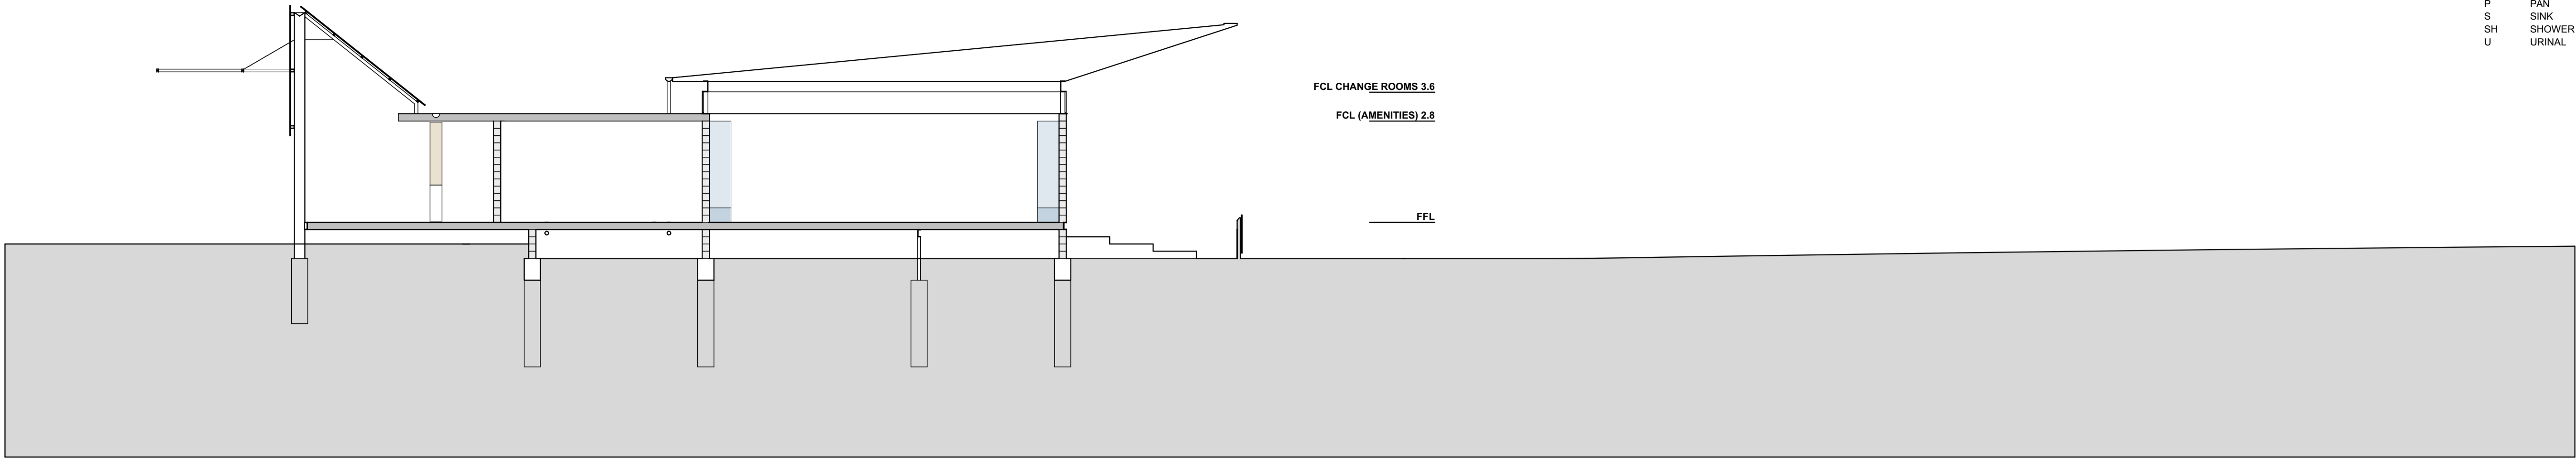

SECTION 5

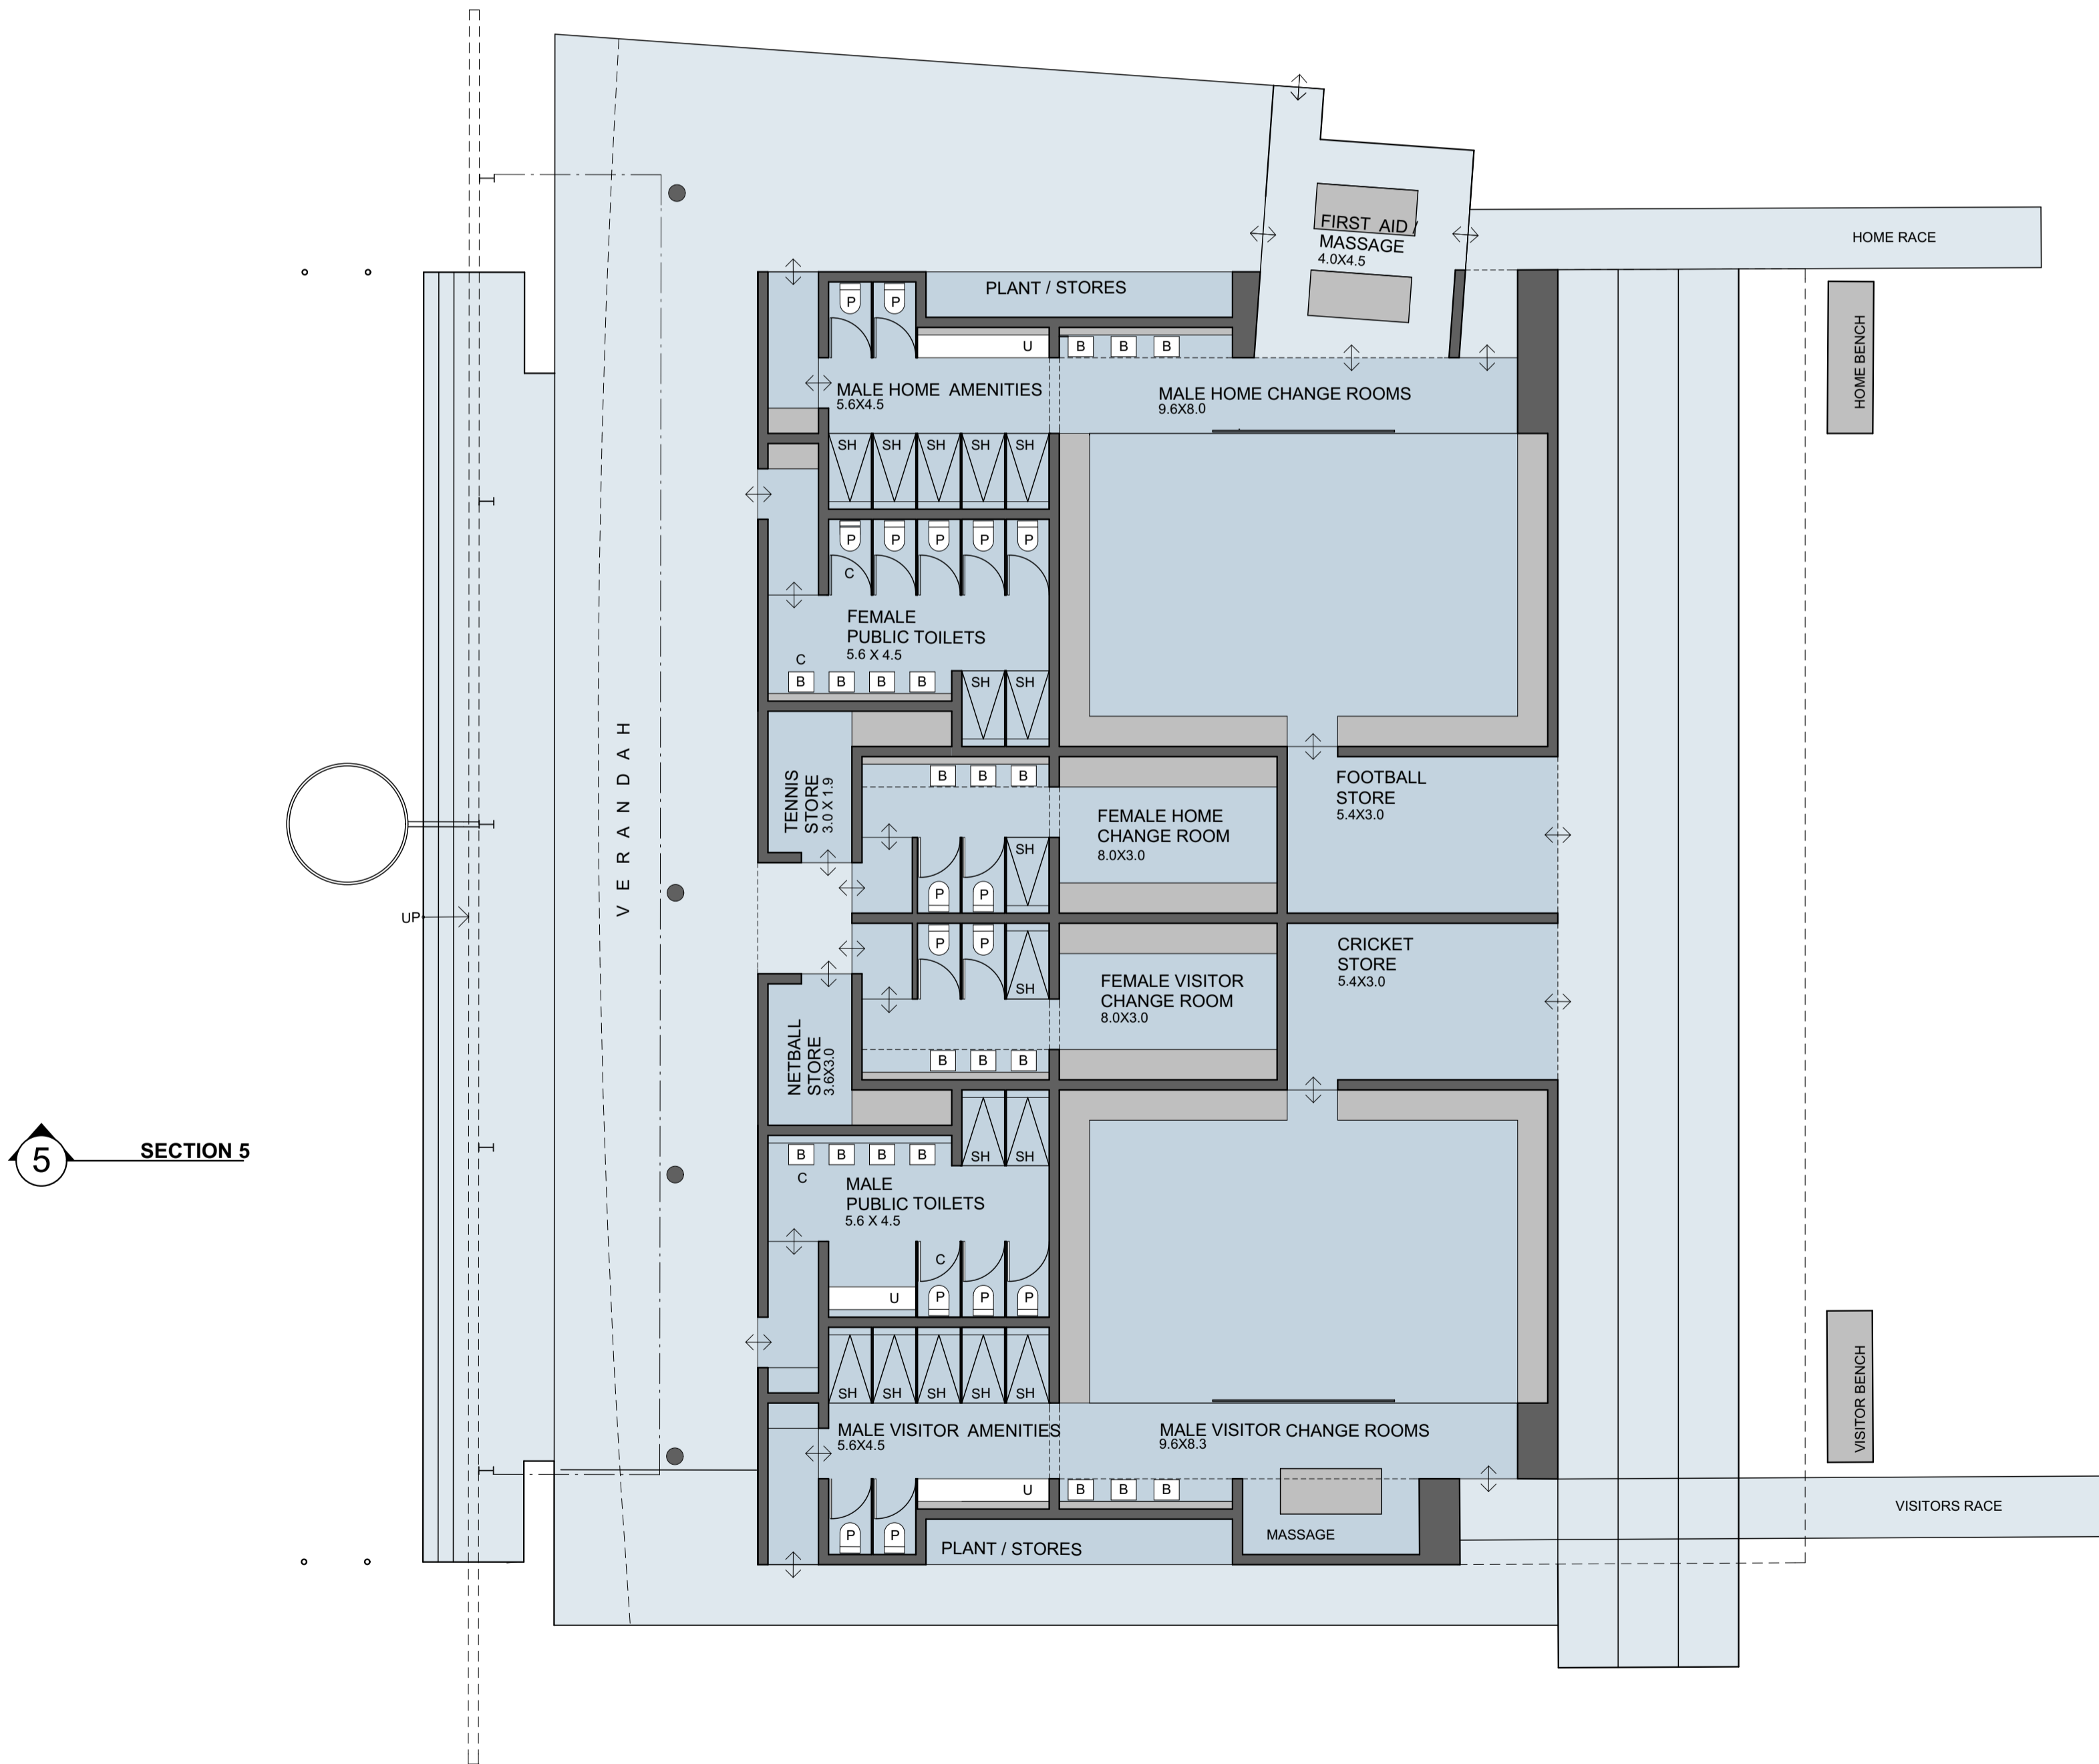

| REV. | DATE | REVISION | INITIAL |
|------|----------|---------------------------|---------|
| - | 07-08-14 | CLIENT MEETING DISCUSSION | DP |
| A | 19-08-14 | ISSUE TO CLIENT | DP |

Tuesday, 19 August 2014 10:55 AM G:\11421 - Birregurra Sports Pavilion\02 CAD\2.1 Concept\Concept Model\1421 2D Concept Model.dgn

SCALE

1:100@A1
1:200@A3

0m 1m 2m 3m 4m 5m

**BIRREGURRA
RECREATION RESERVE**
CORNER BARRY/STRACHAN STREETS
BIRREGURRA
VIC 3242

SPORTS PAVILION

CONCEPT DESIGN

DRAWN

DP

CHECKED

DP

PROJECT NUMBER

1421

DATE

AUG 14

CD1.06

REVISION


A

**DARYL
PELCHEN
TECT**

Melbourne
69 Station Street
Malvern VIC 3144
T 03 9509 5444
F 03 9509 4499
E info@darylpechenarchitects.com
W darylpechenarchitects.com

Geelong
1300 Cape Otway Road
Modewarre VIC 3240
T 03 5266 1167
F 03 5266 1168
© 2008

- LEGEND**
- B BASIN
 - BBQ BARBECUE
 - C CHILD'S FITTING/FIXTURE
 - P PAN
 - S SINK
 - SH SHOWER
 - U URINAL

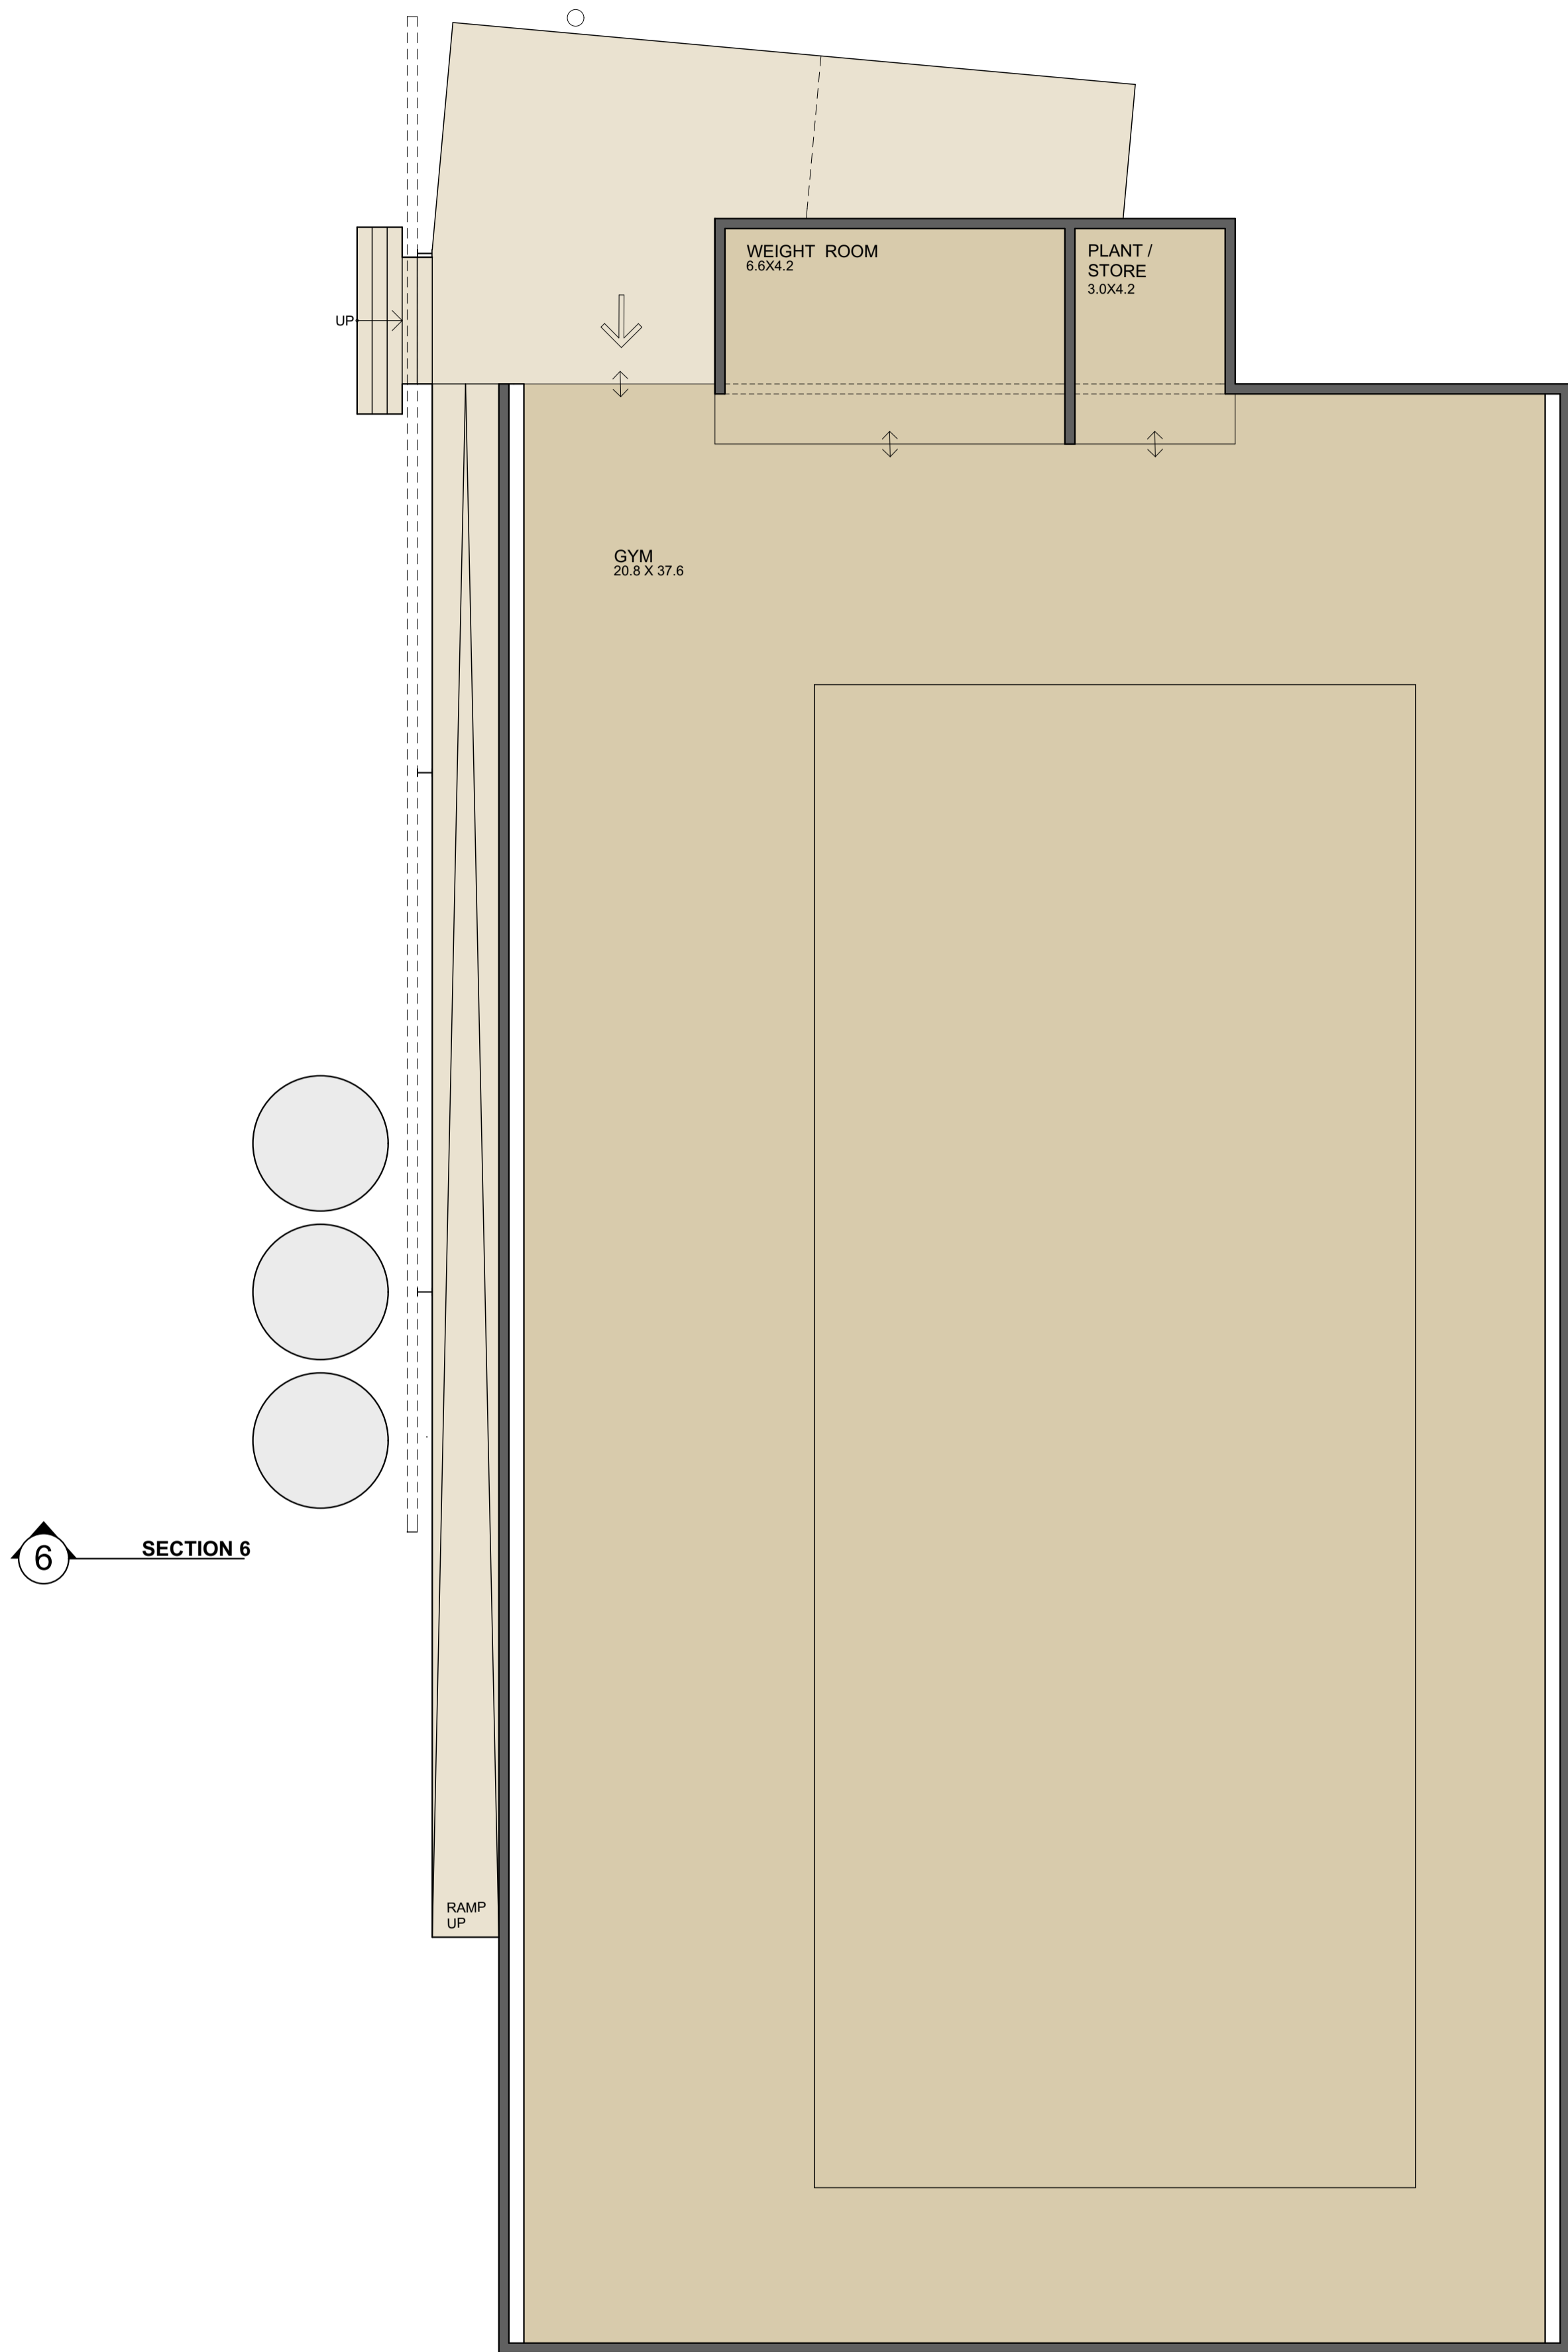

| REV. | DATE | REVISION | INITIAL |
|------|----------|---------------------------|---------|
| - | 07-08-14 | CLIENT MEETING DISCUSSION | DP |
| A | 19-08-14 | ISSUE TO CLIENT | DP |

Tuesday, 19 August 2014 10:55 AM G:\11421 - Birregurra Sports Pavilion\02 CAD\2.1 Concept\Concept Model\11421 2D Concept Model.dgn

SCALE
1:100@A1
1:200@A3

0 m 1 m 2 m 3 m 4 m 5 m

**BIRREGURRA
RECREATION RESERVE**
CORNER BARRY/STRACHAN STREETS
BIRREGURRA
VIC 3242

**MULTI-PURPOSE HALL
FLOOR PLAN**
CONCEPT DESIGN

DRAWN
DP
CHECKED
DP


PROJECT NUMBER
1421
DATE
AUG 14

CD1.07
REVISION
A


**DARYL
PELCHEN
TECT**

Melbourne
69 Station Street
Malvern VIC 3144
T 03 9509 5444
F 03 9509 4499
E info@darylpechenarchitects.com
W darylpechenarchitects.com


Geelong
1300 Cape Otway Road
Modewarre VIC 3240
T 03 5266 1167
F 03 5266 1168
© 2008

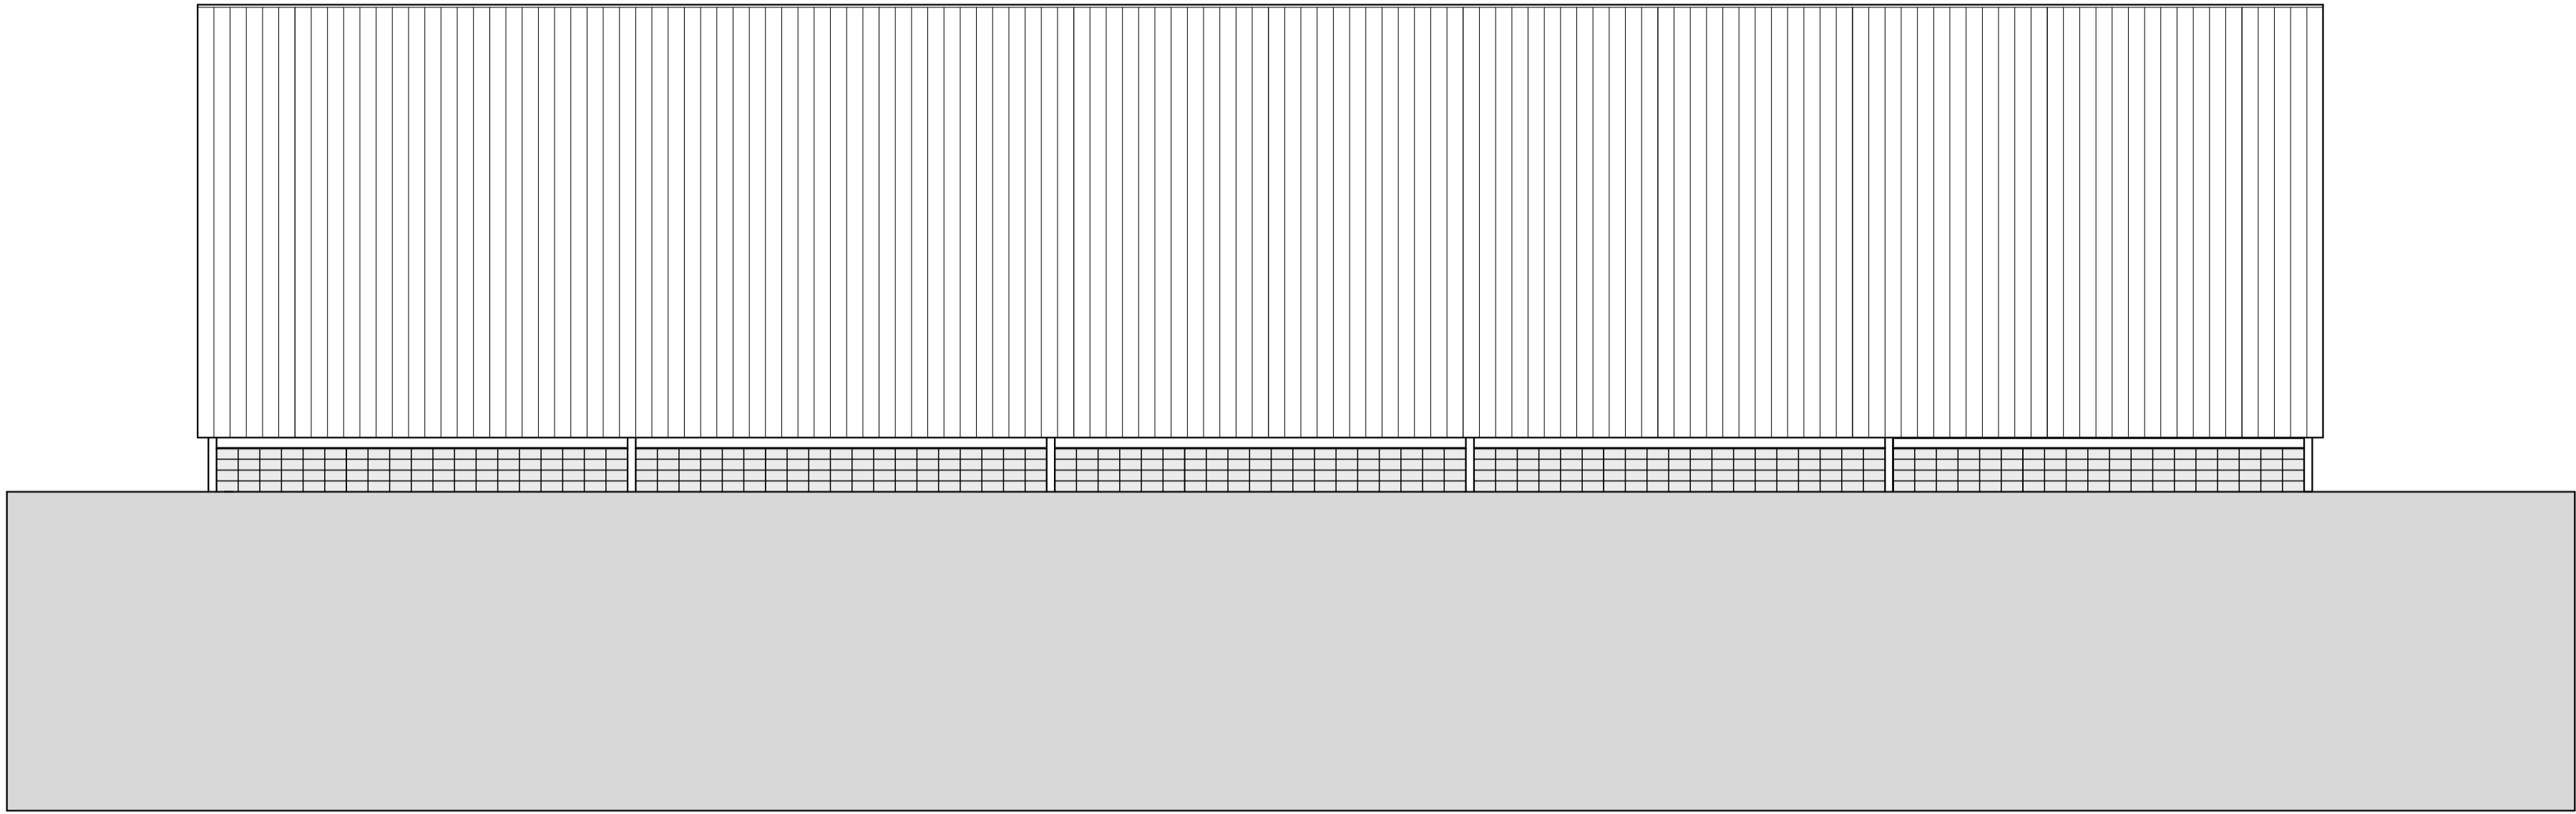

EAST ELEVATION

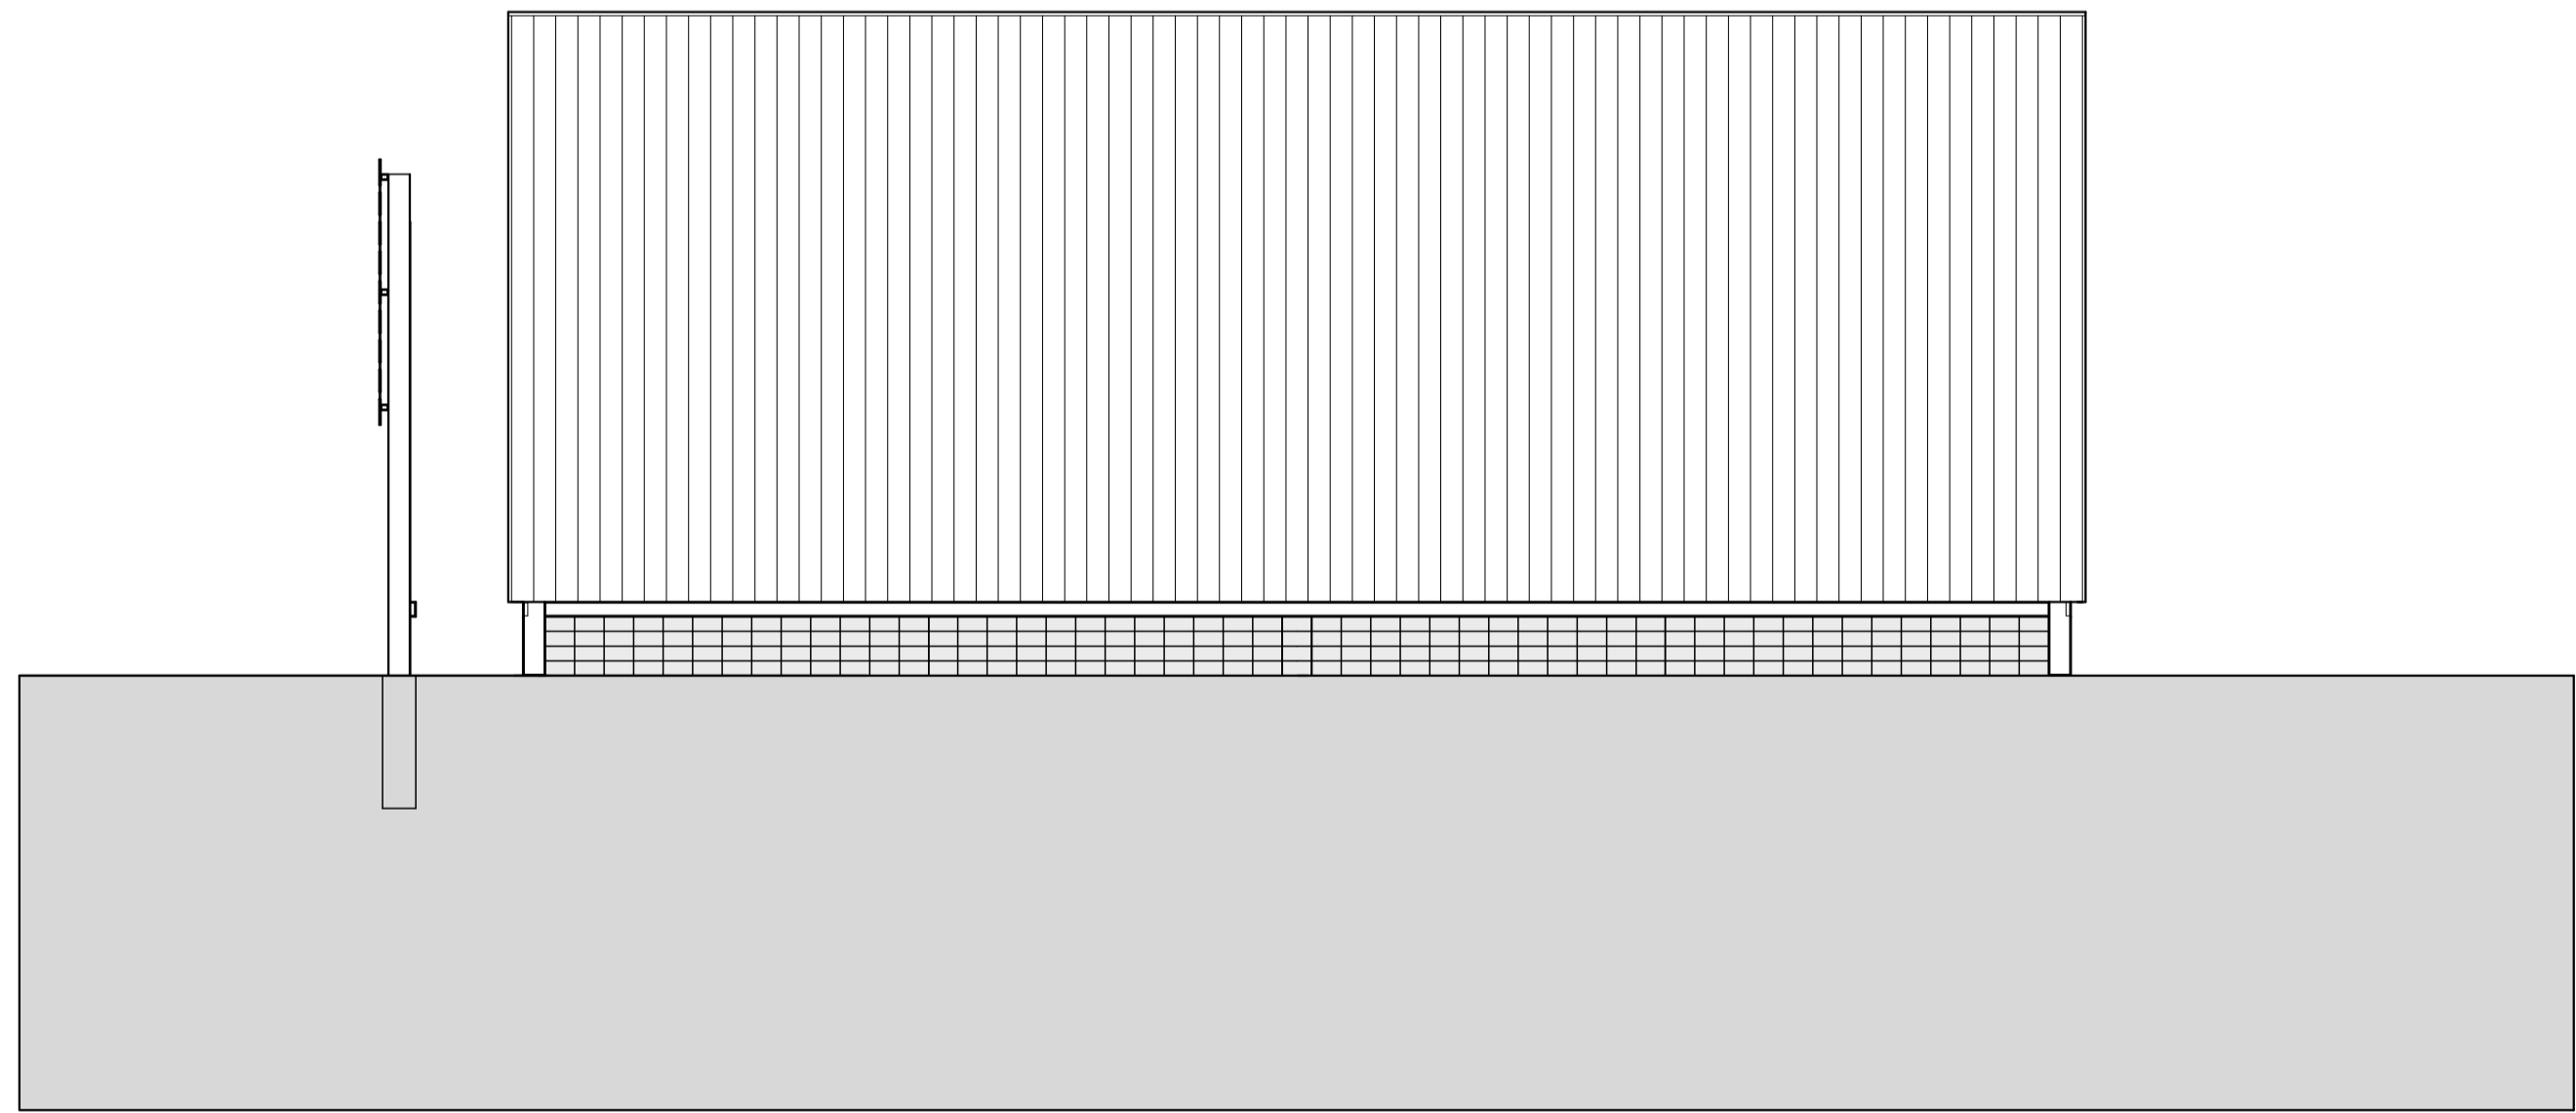

SOUTH ELEVATION

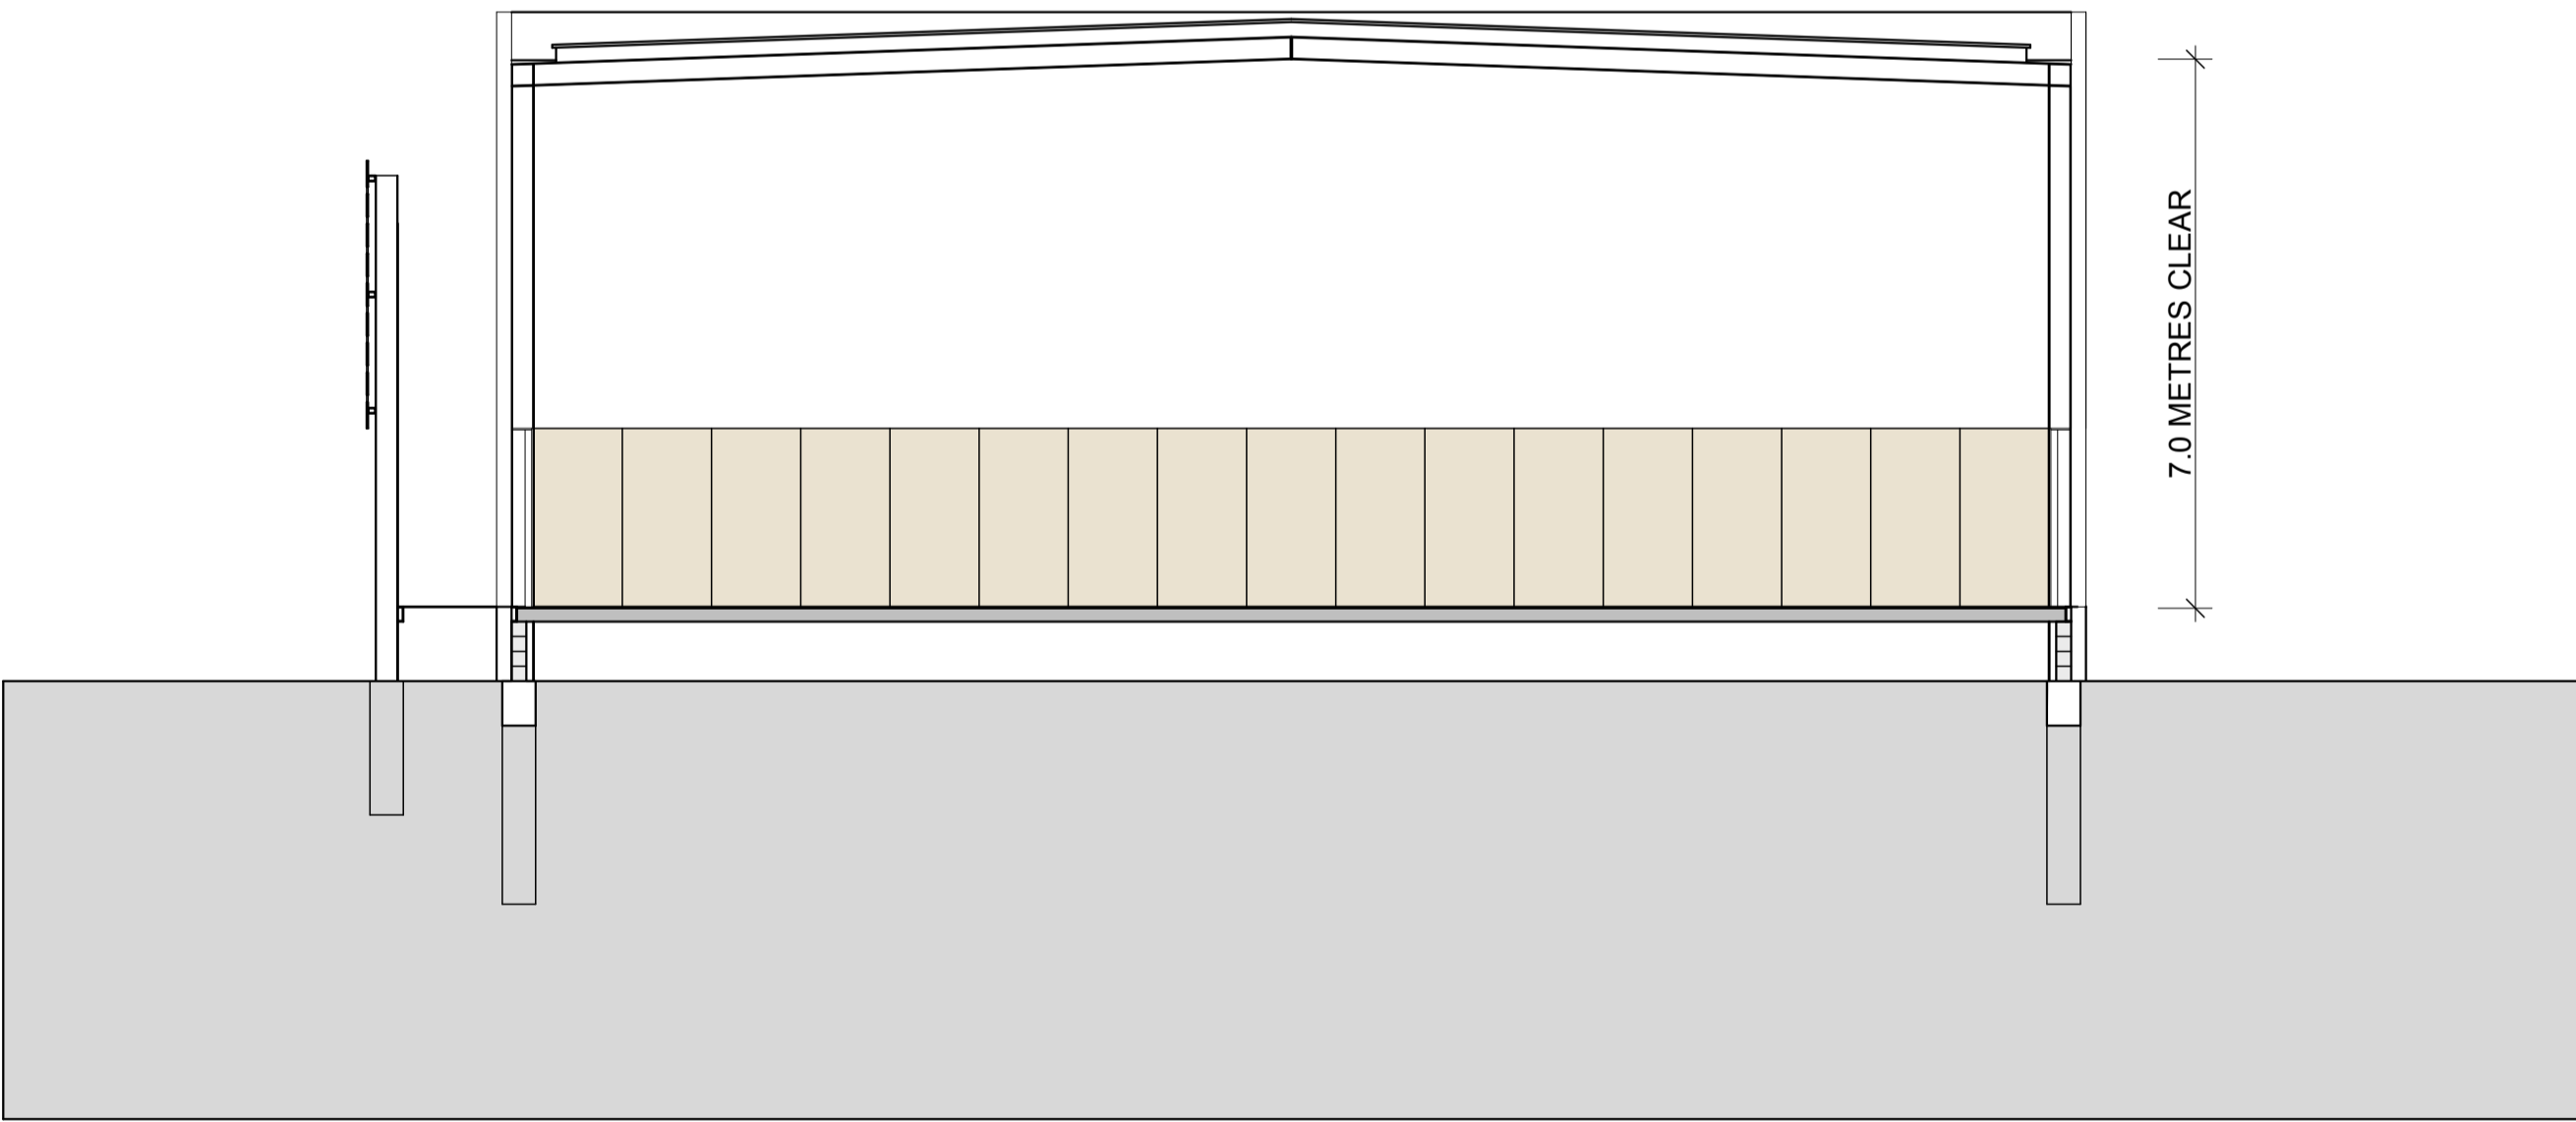

SECTION 6

| REV. | DATE | REVISION | INITIAL |
|------|----------|---------------------------|---------|
| - | 07-08-14 | CLIENT MEETING DISCUSSION | DP |
| A | 19-08-14 | ISSUE TO CLIENT | DP |

9:28 AM

G:\1421 - Birregurra Sports Pavilion\02 CAD\2.1 Concept\Concept Model\1421 2D Concept Model.dgn

SCALE

1:100@A1
1:200@A3

0m

1m

2m

3m

4m

5m

**BIRREGURRA
RECREATION RESERVE**
CORNER BARRY/STRACHAN STREETS
BIRREGURRA
VIC 3242

MULTI-PURPOSE HALL
ELEVATION/SECTION
CONCEPT DESIGN

DRAWN
DP

CHECKED
DP

PROJECT NUMBER
1421

DATE
AUG 14

CD1.08

REVISION
A



Melbourne
69 Station Street
Malvern VIC 3144
T 03 9509 5444
F 03 9509 4499
E info@darylpelchenarchitects.com
W darylpelchenarchitects.com

Geelong
1300 Cape Otway Road
Modewarre VIC 3240
T 03 5266 1167
F 03 5266 1168
© 2008